




STEEL DETAIL
Scale 1:20

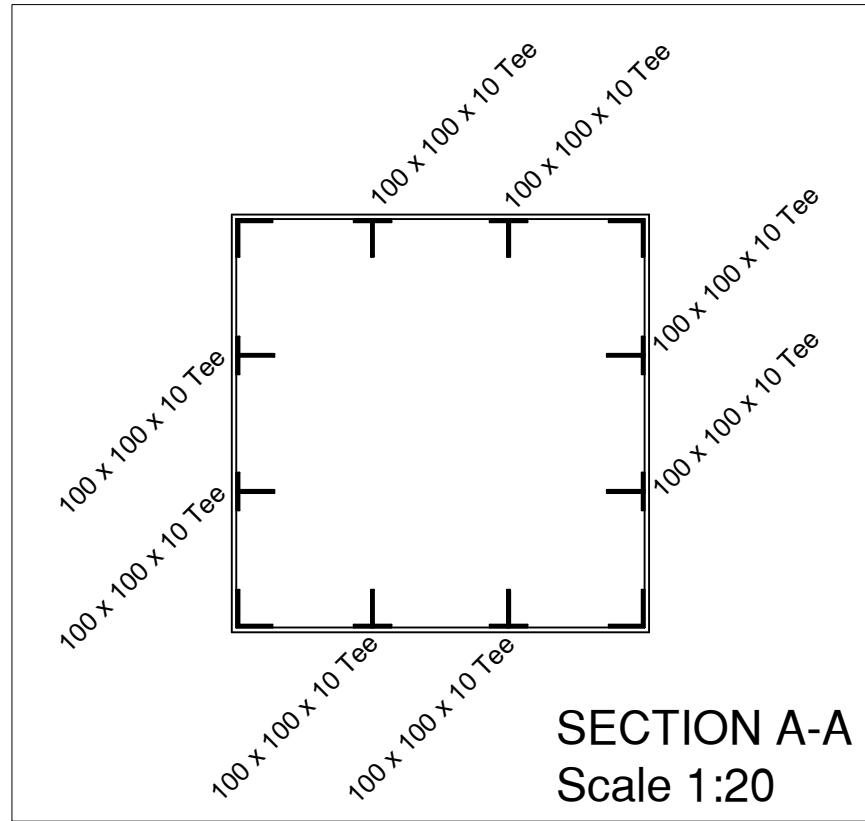


SECTION A-A
Scale 1:20

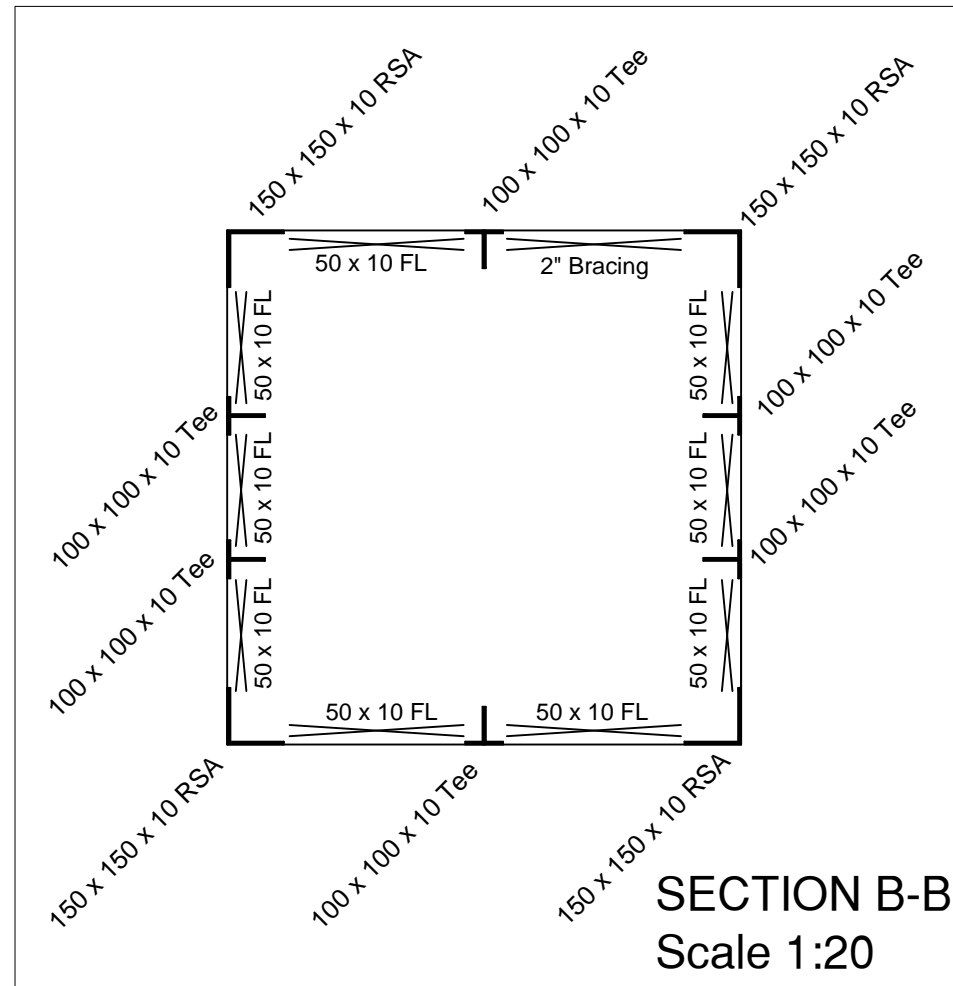

SECTION B-B
Scale 1:20

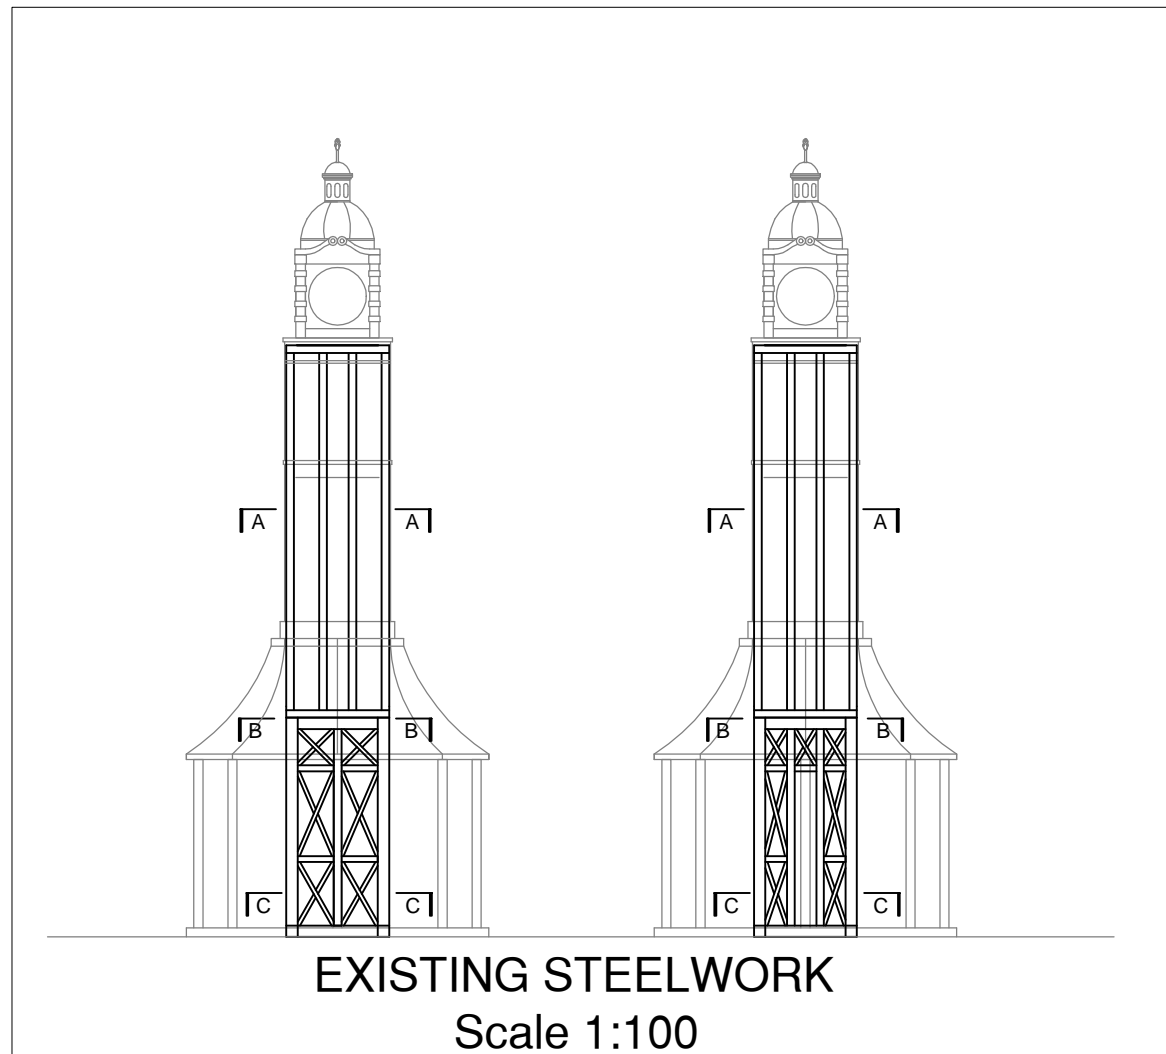

EXISTING STEELWORK
Scale 1:100

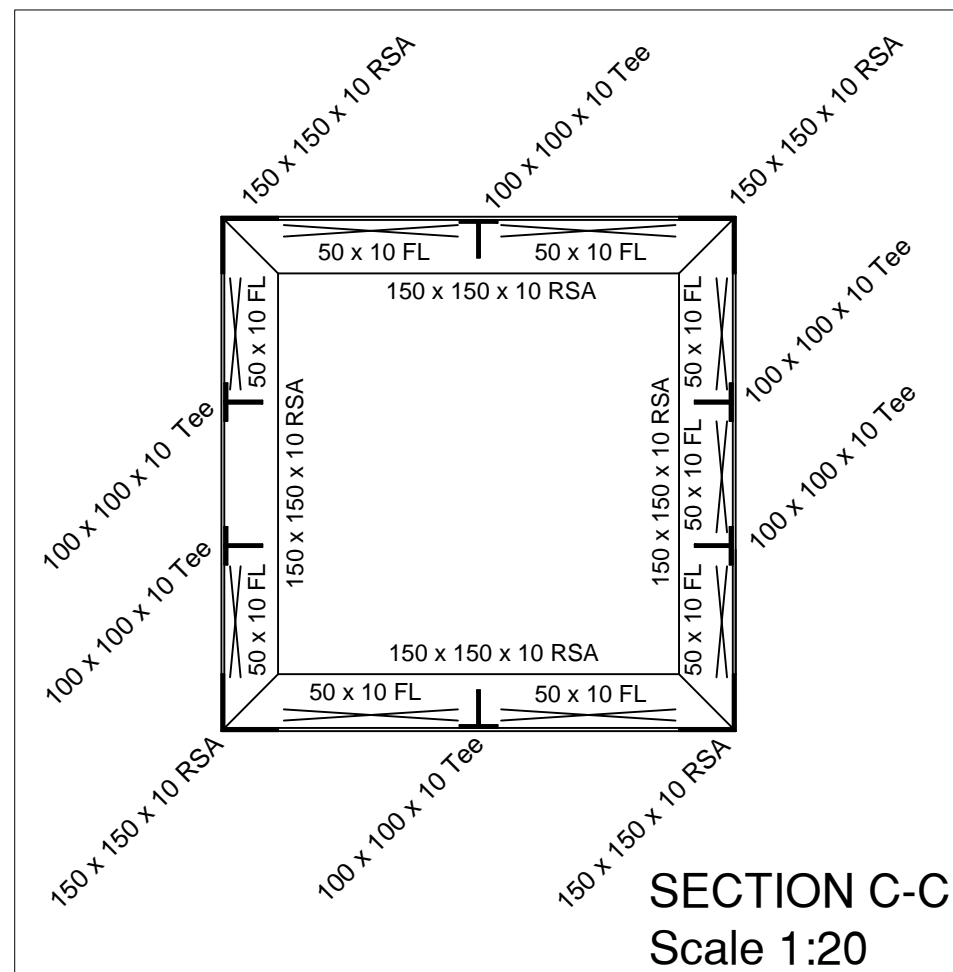

SECTION C-C
Scale 1:20

KEY PLAN



NOTES:

This drawing is produced for use in this project only and may not be used for any other purpose. NPS Property Consultants Ltd accept no liability for the use of this drawing other than the purpose for which it was intended in connection with this project as recorded on the title block fields 'Purpose for Issue' and 'File Status Code'.

This drawing may not be reproduced in any form without prior written agreement.

Do not scale from the drawing, use written dimensions only.

CHECKED BY:	DATE:
REVISED BY:	DATE:

SCALE BAR

PURPOSE OF ISSUE

FILE STATUS CODE

© COPYRIGHT NPS GROUP
A3



NPS Leeds LTD
EVOLUTION HOUSE
SPRINGWELL ROAD, LEEDS
WEST YORKSHIRE, LS12 1AW
TEL: 0113 3201630 FAX: 0113 3201631
EMAIL: leeds@nps.co.uk

Head Office:
Lancaster House, 16 Central Avenue, St Andrews Business Park,
Norwich, NR7 0HR Tel: 01603 706000 Fax: 01603 706001
Other Office locations can be found on our website: www.nps.co.uk

CLIENT
OTRA/LEEDS CITY COUNCIL

PROJECT
OAKWOOD CLOCK RESTORATION

TITLE
EXISTING STEELWORK DETAILS

SCALES	DATE	DRAWN	CHECKED
	06/06/2014	DAE	SN

FILE / DRAWING NAME	REV CODE
PROJECT NR	DRAWING FIELDS
15-1-1081	NPS-DR-B
UNIQUE NR	
004	